

**WALL LEGEND**

	2x6 STUD WALLS @ 16" O.C. MAX., U.N.O.
	BRICK VENEER w/ 22 GA. CORRUGATED METAL TIES - SPACING @ 24" MAX. HORIZ. AND 18" MAX. VERT.
	CONCRETE FOUNDATION WALL - 6" STEM WALL w/ 4" MASONRY LEDGE

**LIFE SAFETY CODE LEGEND**

	EGRESS WINDOW - CLEAR OPENING: MIN. AREA 5.7 SF, MIN HEIGHT 24", MIN. WIDTH 20". MAX. SILL HEIGHT = 44" A.F.F.
	SMOKE/CARBON MONOXIDE DETECTOR - HARD WIRED
	EXHAUST FAN REQUIRED
	GROUND FAULT INTERRUPT REQUIRED

**OTHER SQUARE FOOTAGE**

<b>MAIN LEVEL:</b>	
3 CAR GARAGE	978 S.F.
FRONT PORCH	55 S.F.
COVERED PORCH	524 S.F.
<b>LOWER LEVEL:</b>	
STORAGE	718 S.F.
LOWER PORCH	502 S.F.

**HEATED SQUARE FOOTAGE**

MAIN LEVEL	3,044 S.F.
LOWER LEVEL	1,626 S.F.
TOTAL	4,670 S.F.

**1** LOWER LEVEL FLOOR PLAN  
A-2.400 SCALE: 1/4" = 1'-0"






**1**  
**A-3.100** FRONT ELEVATION  
SCALE: 1/4" = 1'-0"



**2**  
**A-3.100** LEFT SIDE ELEVATION  
SCALE: 1/4" = 1'-0"

**PRIVATE RESIDENCE**  
LOT #1, AUSTIN, TX

stamps	
issue	
date	
scale	1/4" = 1'-0"
drawn	checked JA
project no.	
title	FRONT & LEFT ELEVATIONS
sheet number	A-3.100

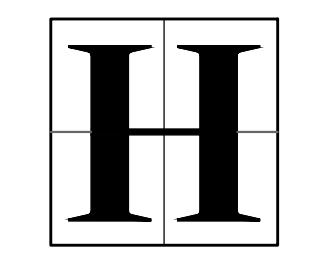

HARRISON  
DESIGN

3188 Cains Hill Place NW  
Atlanta, Georgia 30305  
Phone: (404) 365-7768  
Fax: (404) 365-7769  
www.harrisondesign.com

All drawings are the property of Harrison Design Associates, Inc. (the "Harrison Design") and must be returned at the completion of work. These shall not be reproduced, copied, or used in any way without the written consent from, and proper compensation to, Harrison Design. The contractor shall check and verify all dimensions and report any discrepancies to Harrison Design before proceeding with the work. Harrison Design shall protect the right and be reimbursed for all legal and court costs, etc., for any necessary protection of the drawings. Submission of these drawings to the public body for any use does not release in any way the copyright and contents of the drawings provisions listed herein.


PRIVATE RESIDENCE  
LOT #1, AUSTIN, TX

H:\Projects - CAD\Sheets\Chris\Main\and\Part\Lot 1\1086\A31\Enlarged Elevations.dwg  
Feb 02, 2004 9:46am

RELEASED FOR CONSTRUCTION



1 REAR ELEVATION  
A-3.101 SCALE: 1/4" = 1'-0"

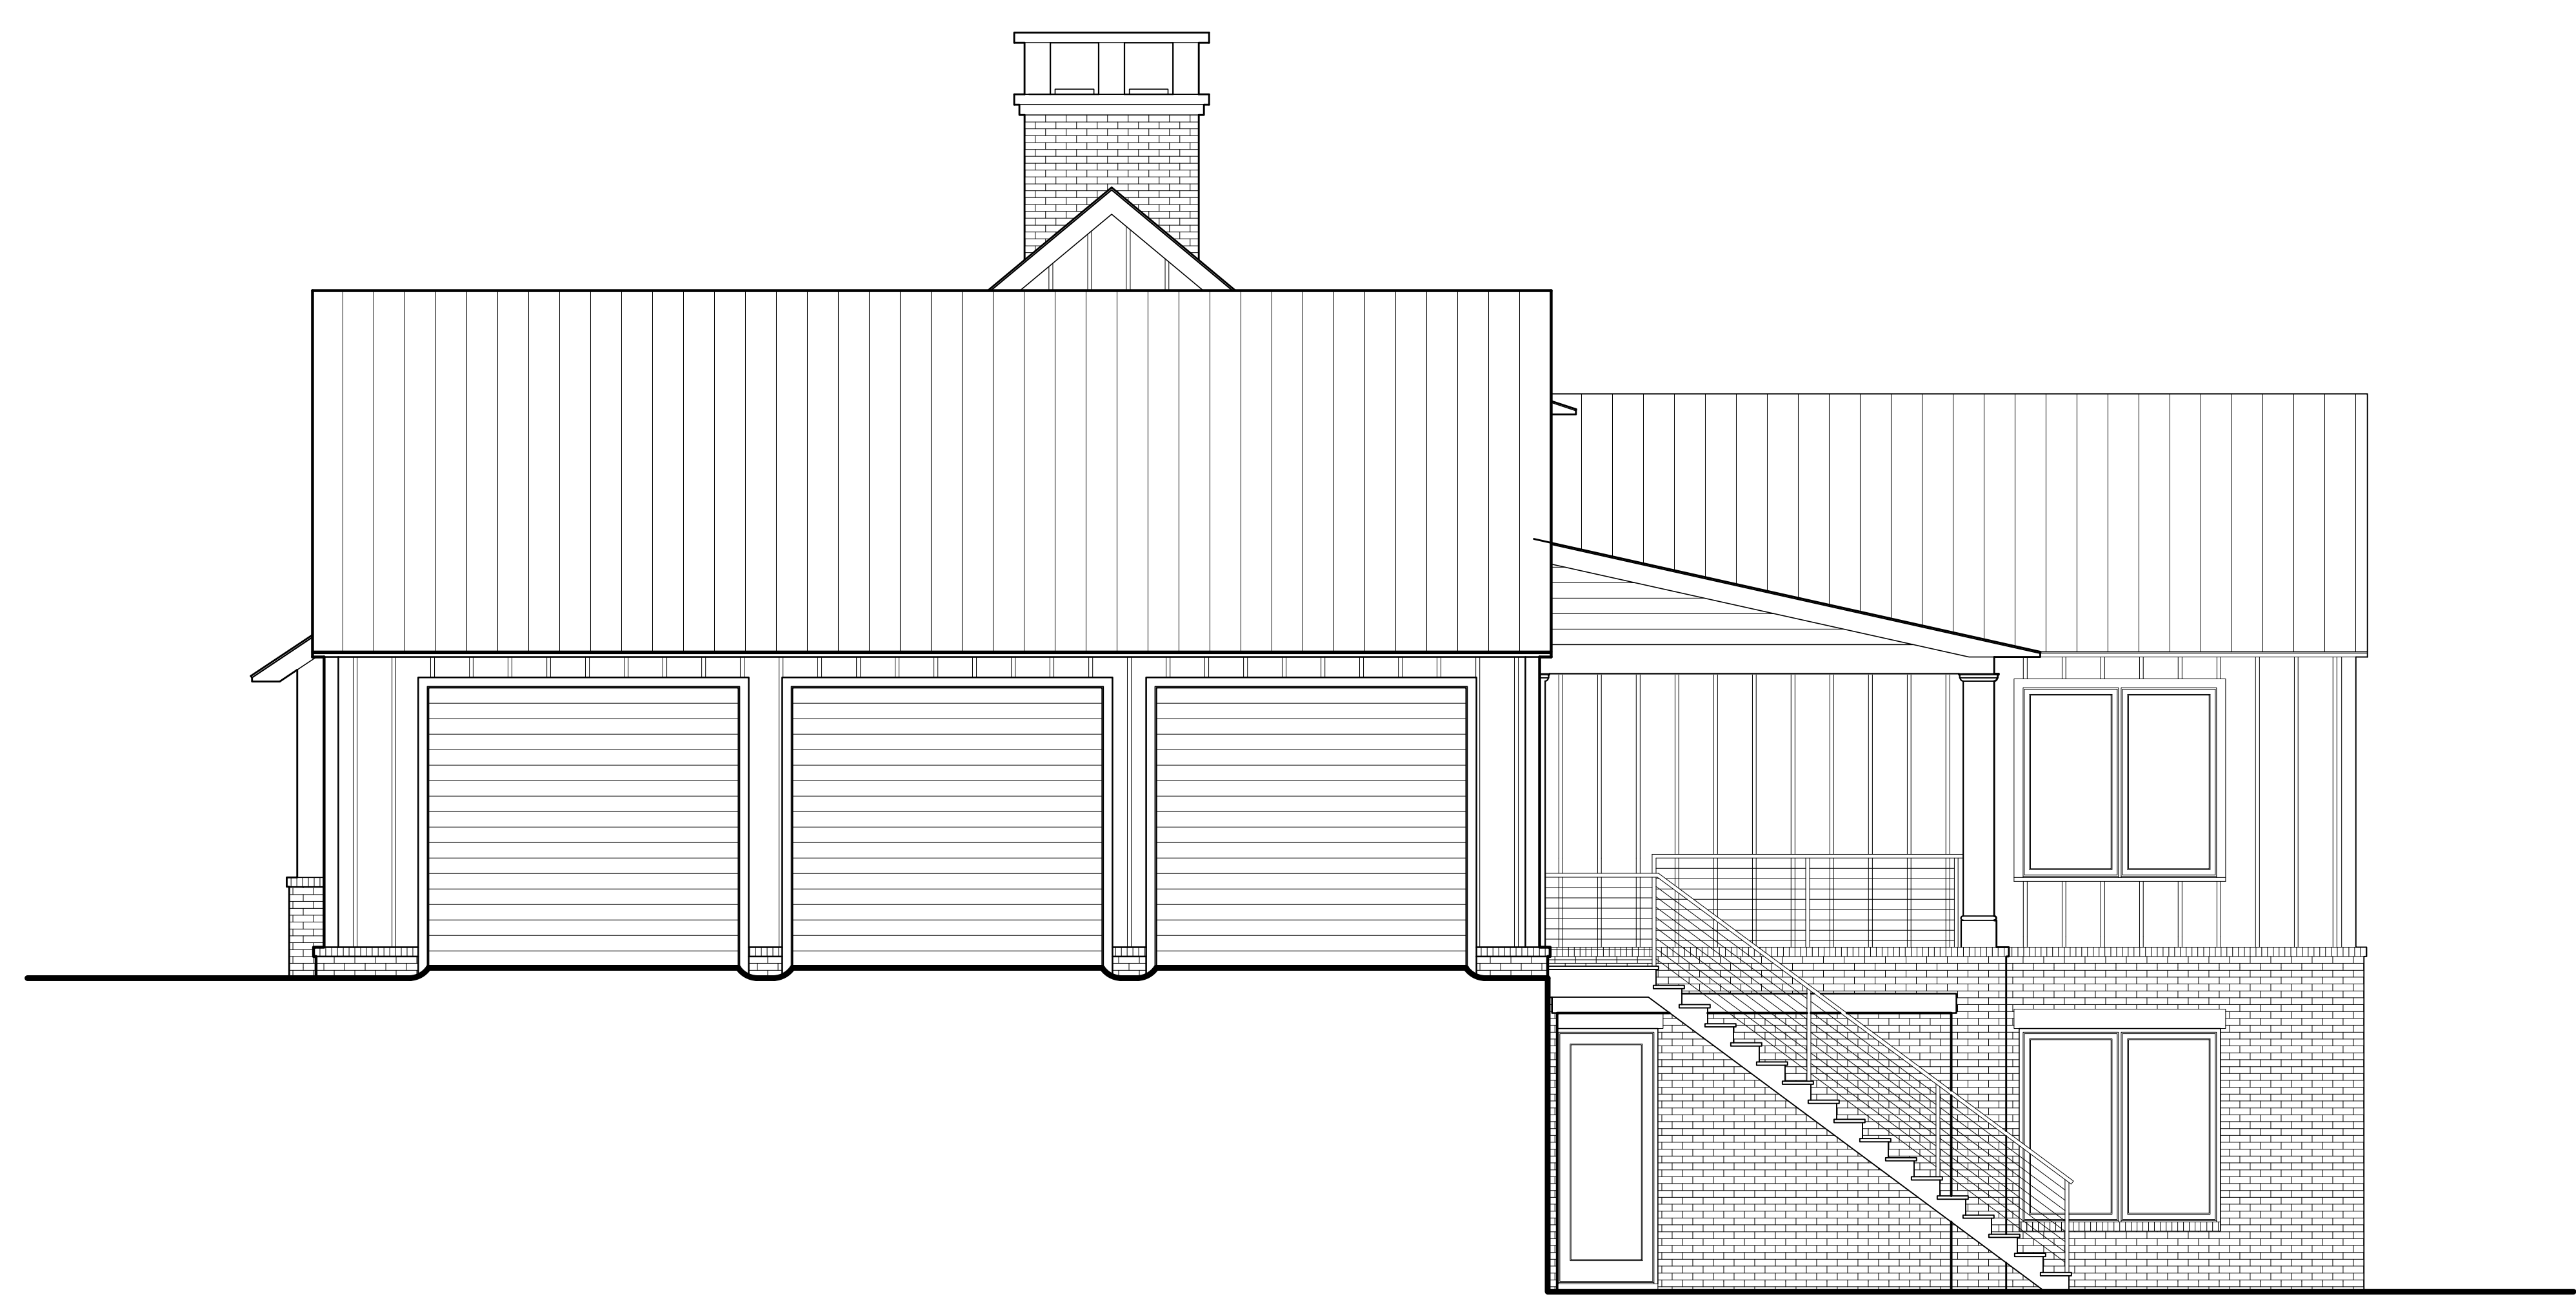

2 RIGHT SIDE ELEVATION  
A-3.101 SCALE: 1/4" = 1'-0"

stamps
issue
date
scale
drawn
checked
project no.
title
sheet number

REAR & RIGHT  
ELEVATIONS  
A-3.101